



TOILET
2.40X1.50

DRY BALCONY
1.10 M WIDE

KITCHEN
2.75X2.40

LOBBY
1.50X1.58

206
406
606

TOILET
2.10X1.65

2BHK
LIVING/DIN
5.50x3.30

MASTER BEDROOM

3.95X3.30

BEDROOM
3.20X3.58


TERRACE
2.68X2.85

TERRACE
2.00X3.60

TERRACE
ABOVE/BELOW

TERRACE
ABOVE/BELOW



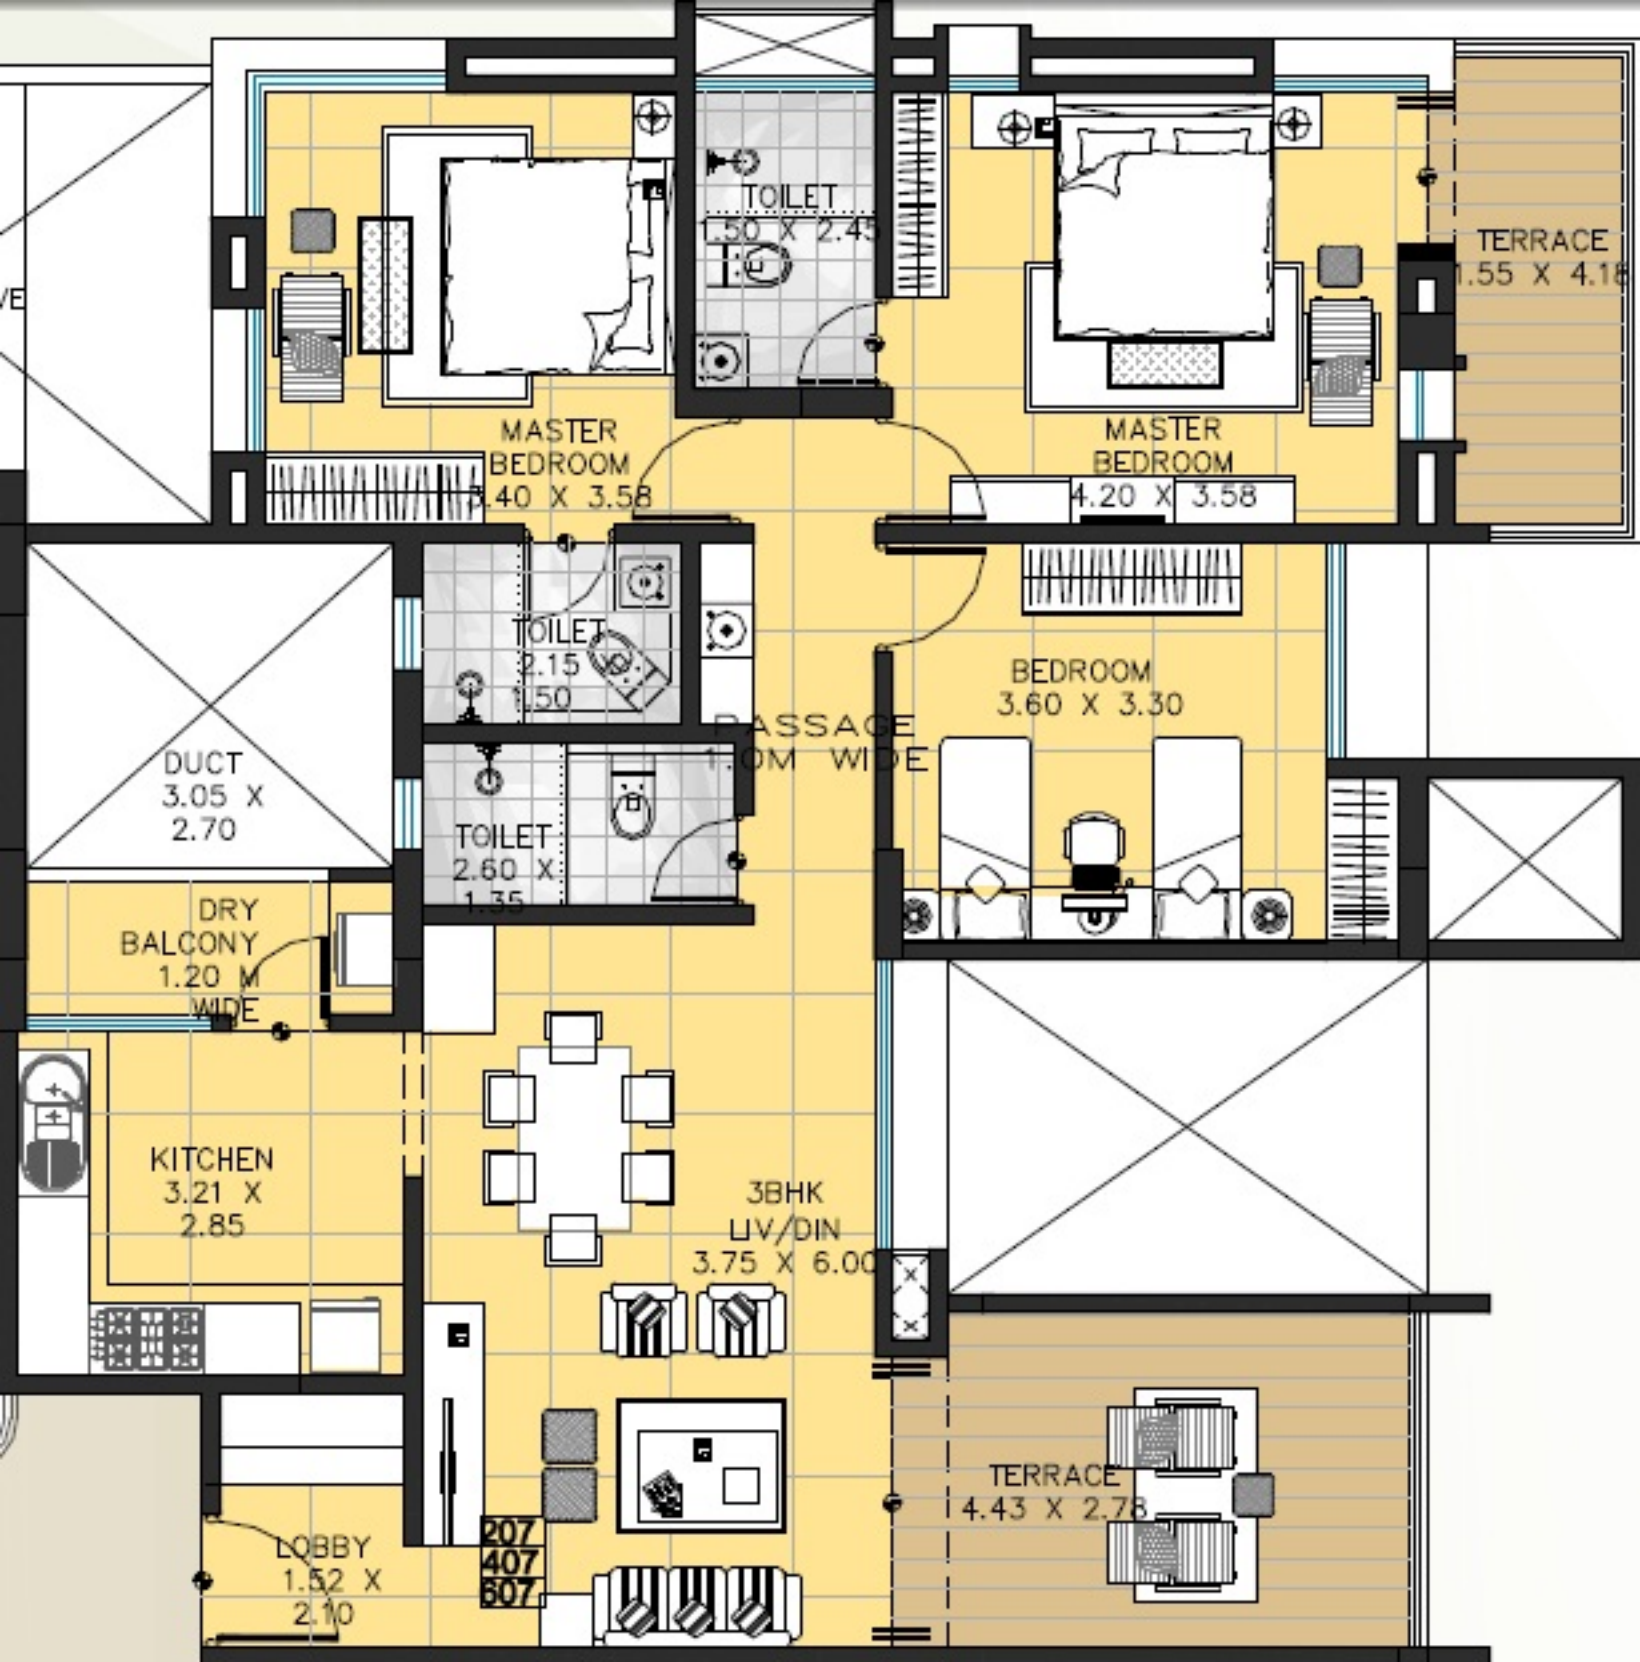

TERRACE
1.55 X 4.18

MASTER
BEDROOM
3.40 X 3.58

MASTER
BEDROOM
4.20 X 3.58

DUCT
3.05 X
2.70

DRY
BALCONY
1.20 M
WIDE

TOILET
2.15 X
1.50

TOILET
2.60 X
1.35

PASSAGE
1.00 M WIDE

BEDROOM
3.60 X 3.30


KITCHEN
3.21 X
2.85

3BHK
LIV/DIN
3.75 X 6.00

LOBBY
1.52 X
2.10

207
407
507

TERRACE
4.43 X 2.78

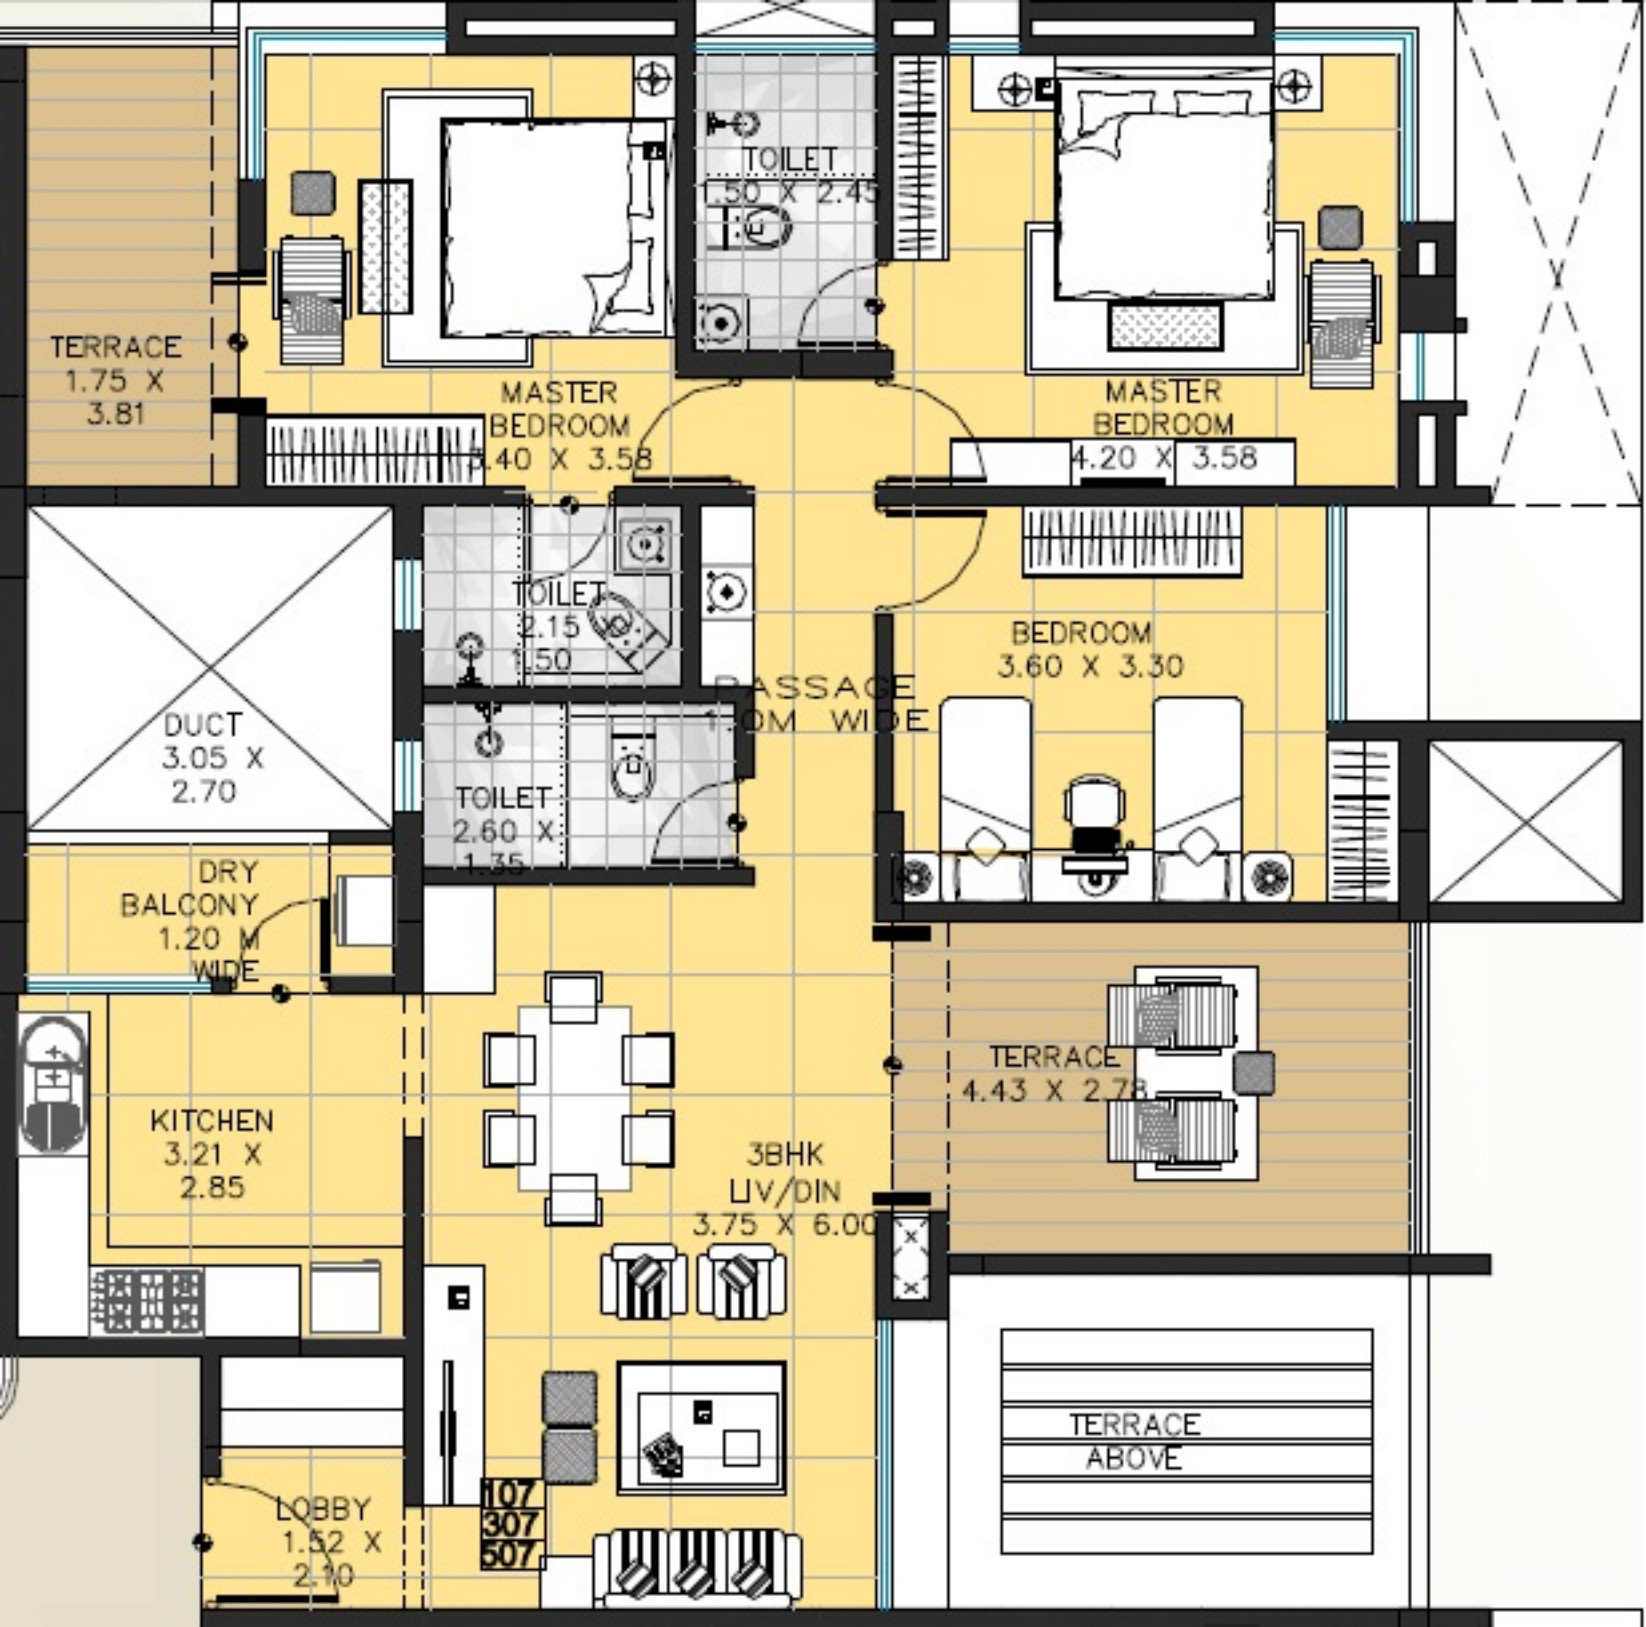

TERRACE
1.75 X
3.81

MASTER
BEDROOM
3.40 X 3.58

MASTER
BEDROOM
4.20 X 3.58

PASSAGE
1.00 M WIDE

BEDROOM
3.60 X 3.30

DUCT
3.05 X
2.70

DRY
BALCONY
1.20 M
WIDE

TOILET
2.15 X
1.50

TOILET
2.60 X
1.35

KITCHEN
3.21 X
2.85

3BHK
LIV/DIN
3.75 X 6.00

TERRACE
4.43 X 2.78

LOBBY
1.52 X
2.10

107
307
507

TERRACE
ABOVE



FIRST FLOOR

SALEBLE


	CARPET (sq.m.)		TERRACE (sq.m.)	GARDEN (sq.m.)	SALEBLE (sq.m.)	SALEBLE (sq.ft)
	GROUND FLOOR	FIRST FLOOR				
TYPICAL BUNGALOW	66.04	66.37	17.32	60.81	203.66	2191.00

GROUND FLOOR

7.50 M WIDE ROAD

HIRASHREE LAKE CITY

ON R.S.NO. 1110A/1A, 'A' WARD, NEAR RANKALA,
FOR SHREE BUILDERS & DEVELOPERS,
AT KOLHAPUR.

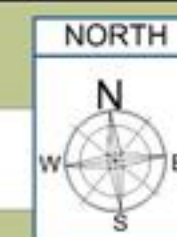

SCALE - 1 : 75

TWIN BUNGALOW

1 JAN' 2013

JOB NO. DWG NO.

PROJECT ARCHITECT -AR. DEEPTI
PROJECT DEVELOPMENT -AR. AMRUTA
ARCHITECT



ARCHLAND

Ar. Sambhaji Patil
Private Limited
Architect, Interior & Landscape Consultants
103/K-2, FOURTH FLOOR, STERLING TOWER,
A - 17, 182, SHAWUPURI, KOLHAPUR - 416001
T : 91 231 2651156
M: 99623057750

Web: www.archlandindia.com
Email: myarchland@gmail.com, ar.sambhajipatil@gmail.com,
arsambhajipatil@archlandindia.com



